
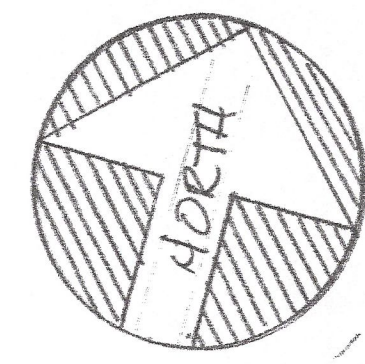


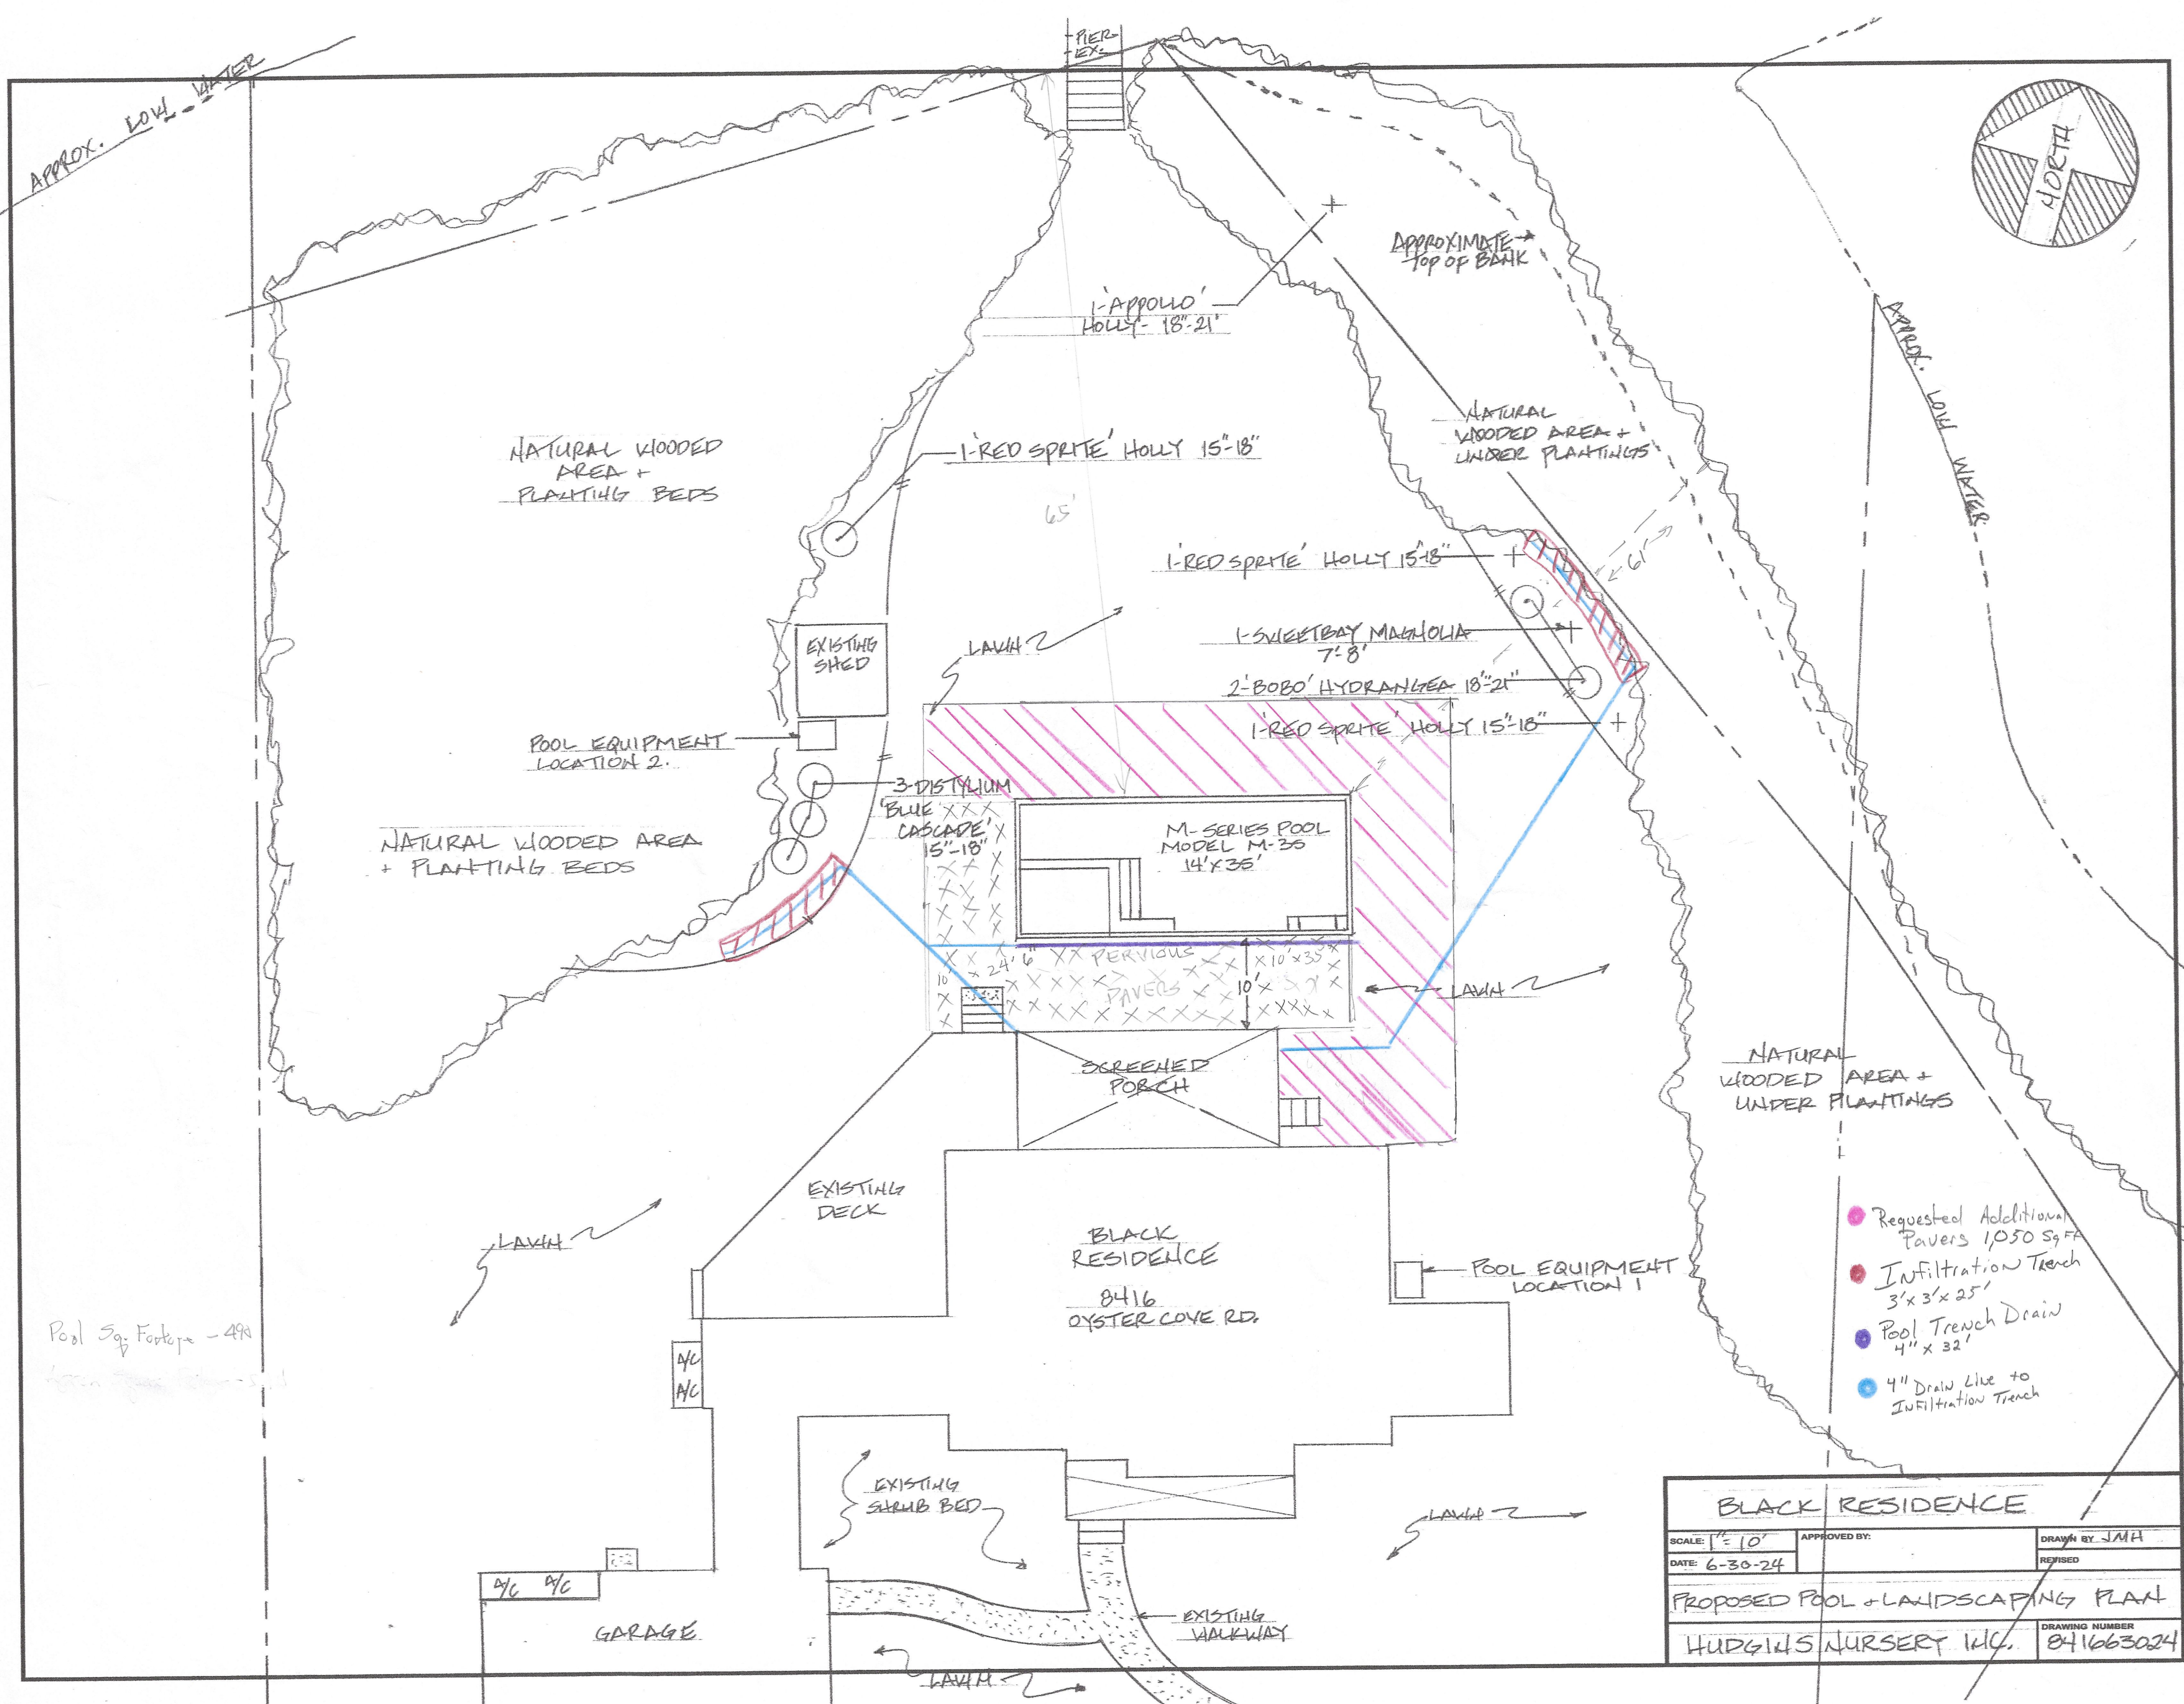

- Requested Additional Pavers 1,050 Sq. Ft.
- Infiltration Trench 3'x3'x25'
- Pool Trench Drain 4\"/>

BLACK RESIDENCE			
SCALE: 1" = 10'		APPROVED BY:	
DATE: 6-30-24		DRAWN BY JMH	
		REVISED	
PROPOSED POOL + LANDSCAPING PLAN			
HUDGINS NURSERY INC.			DRAWING NUMBER 841663024